



**NOTES:**

1. Plan is for consultation purposes only
2. Parking bays 4 to 12 are to be installed at 5.0m x 2.3m in line with the dimensions of the existing parking
3. Parking bays 1 to 3 are to be installed at 4.8m x 2.4m in line with current standards

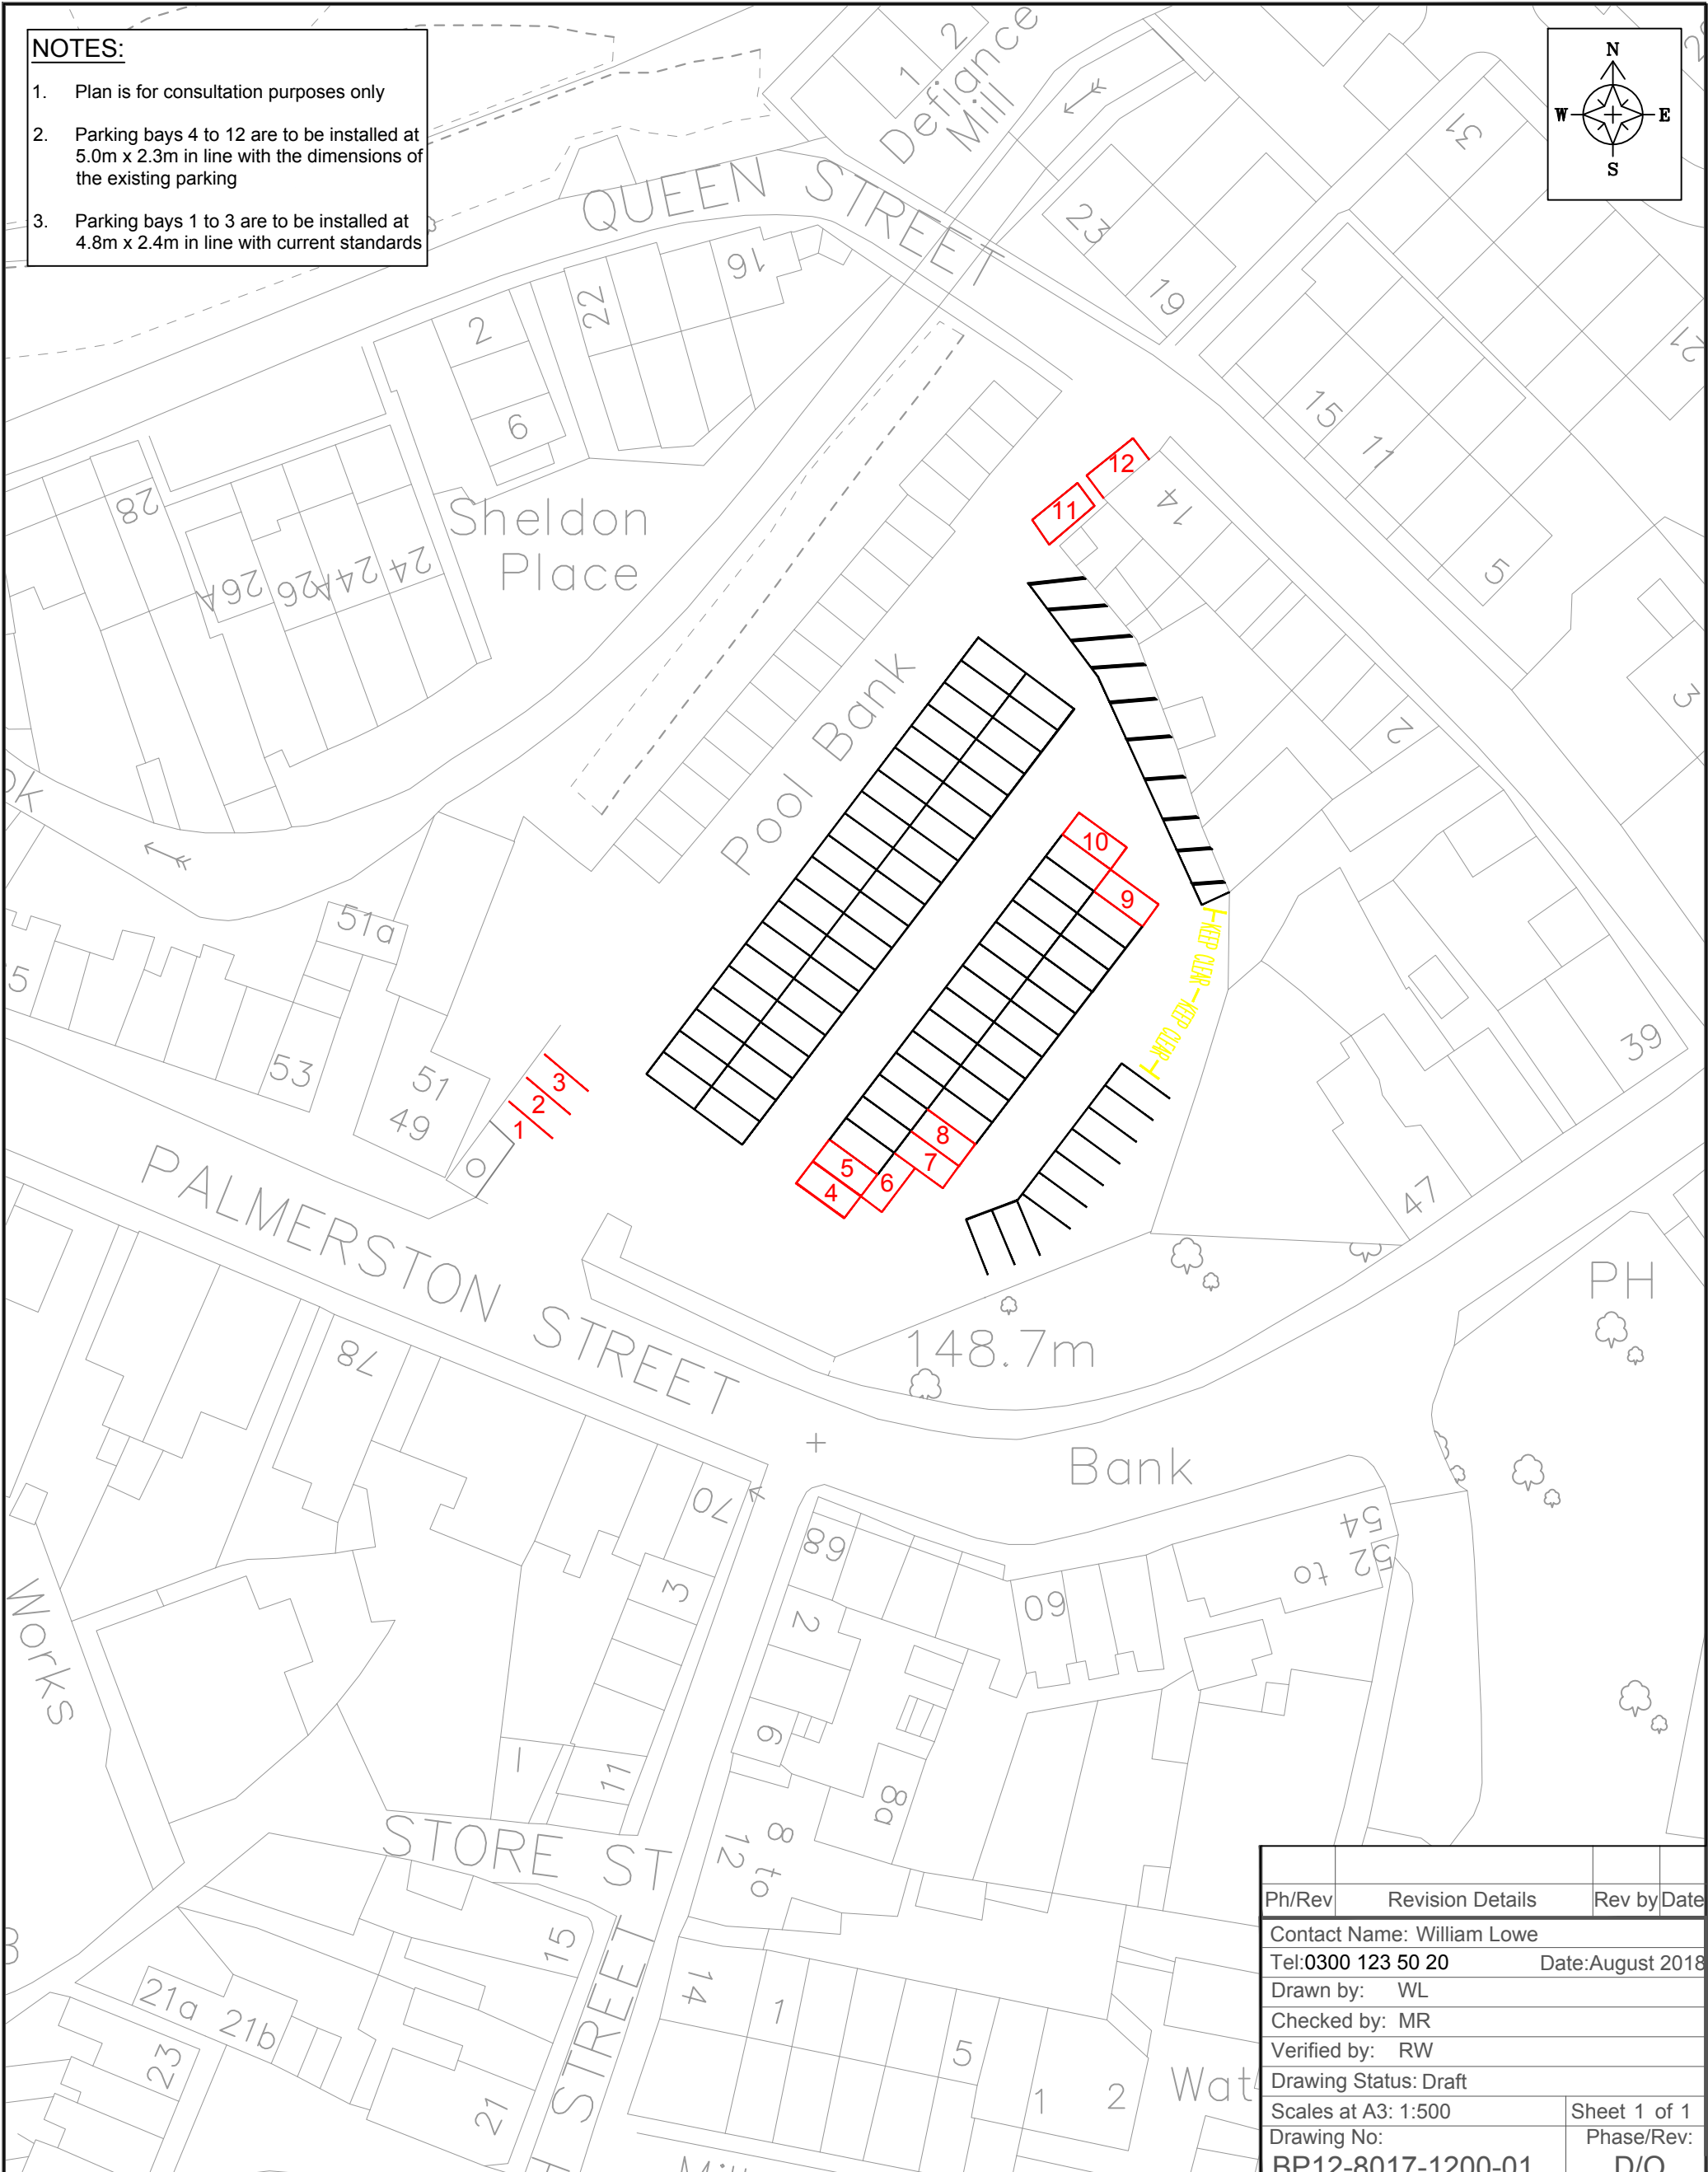

| Ph/Rev                        | Revision Details | Rev by            | Date           |
|-------------------------------|------------------|-------------------|----------------|
| Contact Name: William Lowe    |                  |                   |                |
| Tel: 0300 123 50 20           |                  | Date: August 2018 |                |
| Drawn by: WL                  |                  |                   |                |
| Checked by: MR                |                  |                   |                |
| Verified by: RW               |                  |                   |                |
| Drawing Status: Draft         |                  |                   |                |
| Scales at A3: 1:500           |                  |                   | Sheet 1 of 1   |
| Drawing No: BP12-8017-1200-01 |                  |                   | Phase/Rev: D/O |

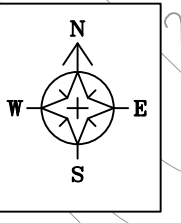

Project:  
**Pool Bank Car Park, Bollington**  
**Car Park Markings Drawing**

© Crown Copyright and database right 2018.  
 Ordnance Survey 100049045.

THIS IS A COLOUR PLAN. [cheshireeasttraffic@cheshireeast.gov.uk](mailto:cheshireeasttraffic@cheshireeast.gov.uk)

Cheshire East Council Highways  
 6th Floor, Delamere House, Delamere Street, Crewe, Cheshire, CW1 2LL

AutoCAD File Ref: